




APPROVALS  
 WATER  
 DRAINAGE  
 ROADING  
 SERVICES  
 PARKS

INITIAL	DATE

DATE \_\_\_\_\_

# Speed Restriction Tauranga Bay

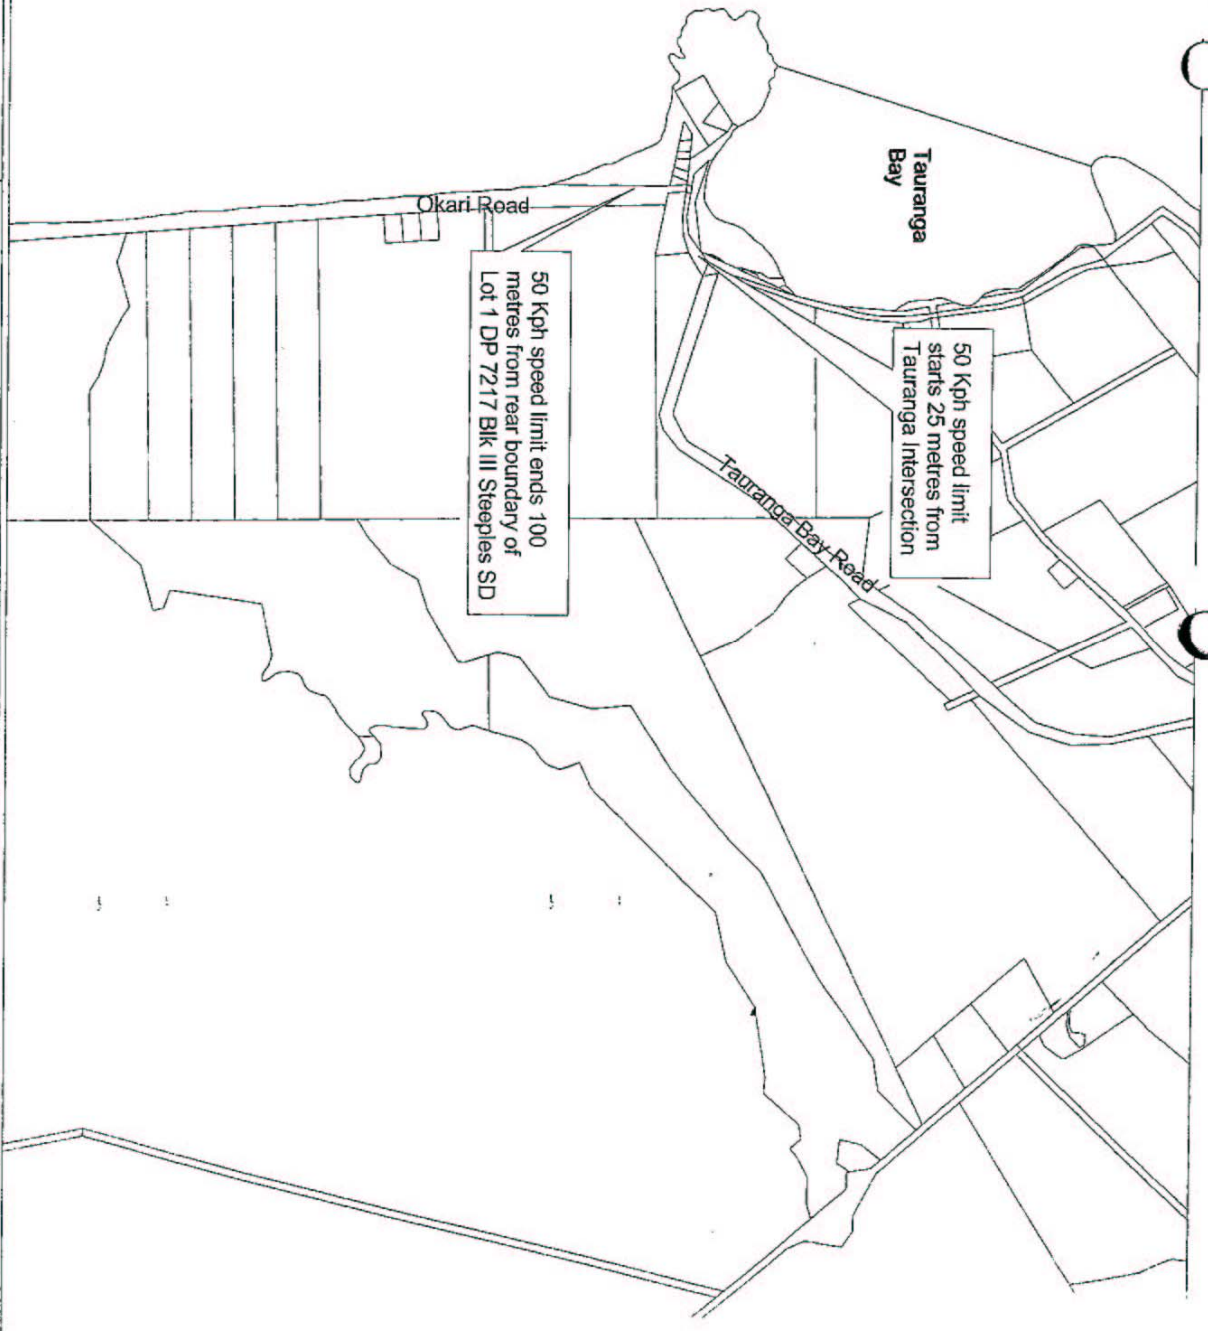

Drawing No  
 BDC/Speed/No 2

Sheet of

Scale: 1 : 20000

Copyright Information: This drawing is the property of Buller District Council. It is not to be reproduced, stored in a retrieval system, or transmitted in any form or by any means, electronic, mechanical, photocopying, recording, or by any information storage and retrieval system, without the prior written permission of Buller District Council. All rights reserved.